


APPROVAL COLUMN

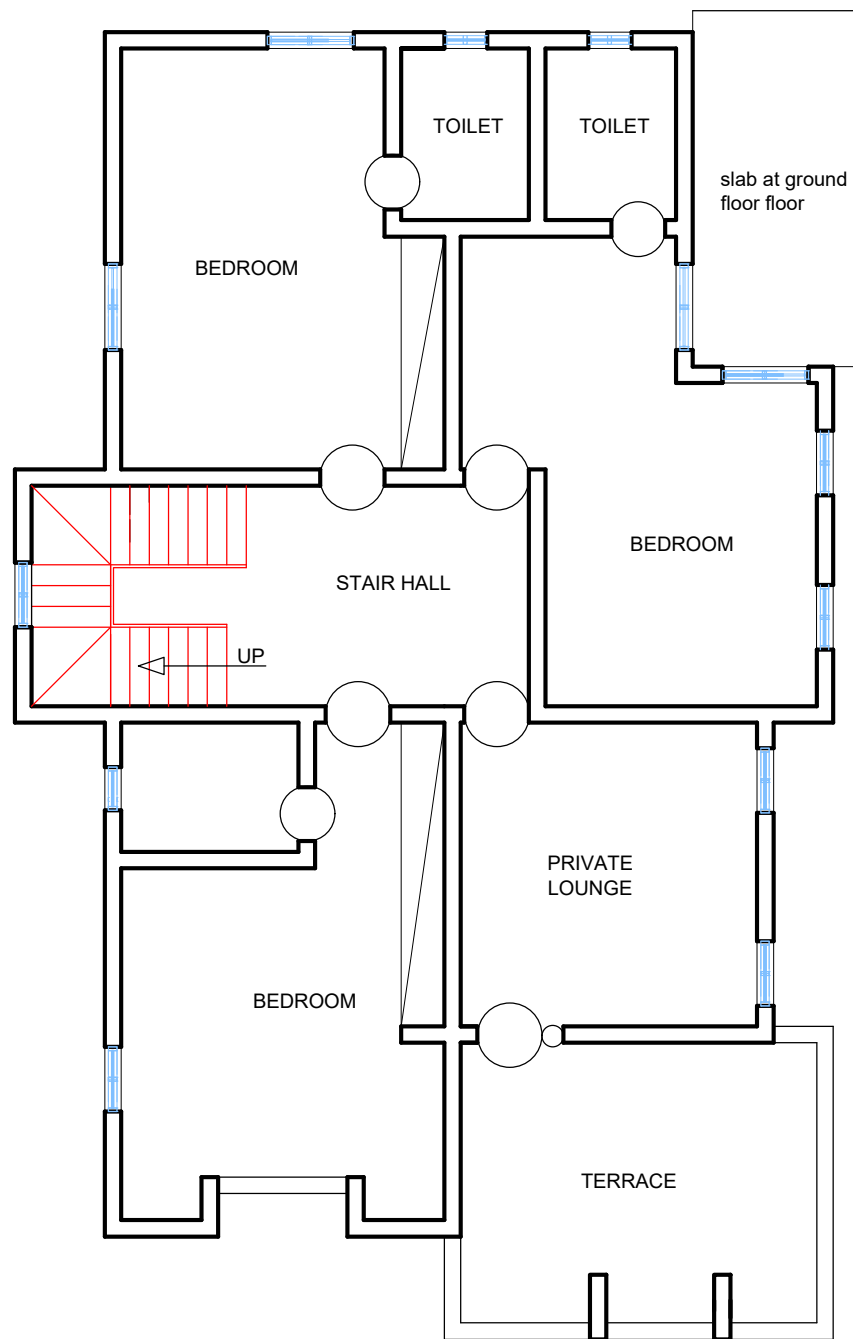

FIRST FLOOR PLAN

- 1. Unless otherwise indicated, all dimensions are in millimetres
- 2. the architect shall not be responsible for any failure resulting from any non compliance with the specifications herein or with any relevant building standards
- 3. any variation to this drawing must be referred to the architect
- 4. This drawing is to be read in conjunction with other relevant drawings

PROJECT:

PROPOSED RESIDENTIAL DEVELOPMENT (5 BEDROOM
 DUPLEX WITH 3 BEDROOM BUNGALOW)
 AT IBEJU-LEKKI

CLIENT:

PRESTLAND REALTY LTD

DRAWING TITLE:

FIRST FLOOR PLAN

CONSULTANT:

VANTAGE REAL PROJECT NIG. LTD
R.C: 1789931
 email: vantagerealproject@gmailcom,
 07057048879, 09033303861

DESIGNED BY;

JOSHUA D.D

CHECKED BY;

PLOT NET AREA;


550 SQM

SCALE 1:100

DATE: SEPT, 2021

SHEET NO

APPROVAL COLUMN

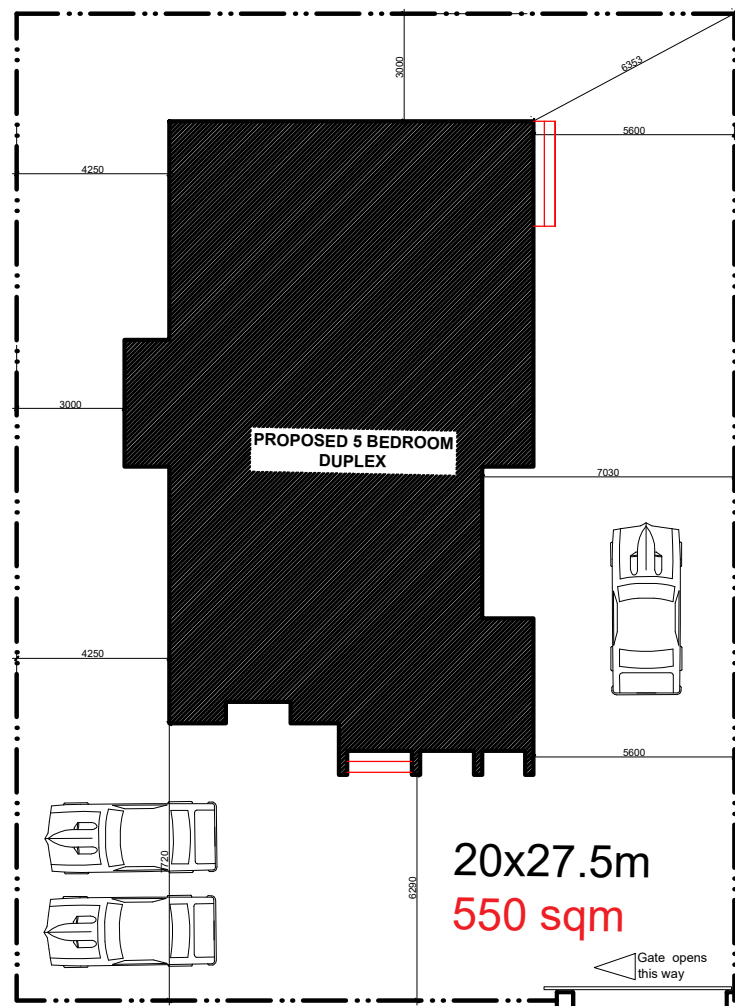

SITE PLAN

- 1. Unless otherwise indicated, all dimensions are in millimetres
- 2. the architect shall not be responsible for any failure resulting from any non compliance with the specifications herein or with any relevant building standards
- 3. any variation to this drawing must be referred to the architect
- 4. This drawing is to be read in conjunction with other relevant drawings

PROJECT:
 PROPOSED RESIDENTIAL DEVELOPMENT (5 BEDROOM
 DUPLEX WITH 3 BEDROOM BUNGALOW)
 AT IBEJU-LEKKI

CLIENT: PRESTLAND REALTY LTD

DRAWING TITLE:
SITE PLAN

CONSULTANT:
 VANTAGE REAL PROJECT NIG. LTD
R.C: 1789931
 email: vantagerealproject@gmailcom,
 07057048879, 09033303861

DESIGNED BY: JOSHUA D.D


CHECKED BY;

PLOT NET AREA; 550 SQM

SCALE 1:100 **DATE:** SEPT, 2021

SHEET NO

APPROVAL COLUMN

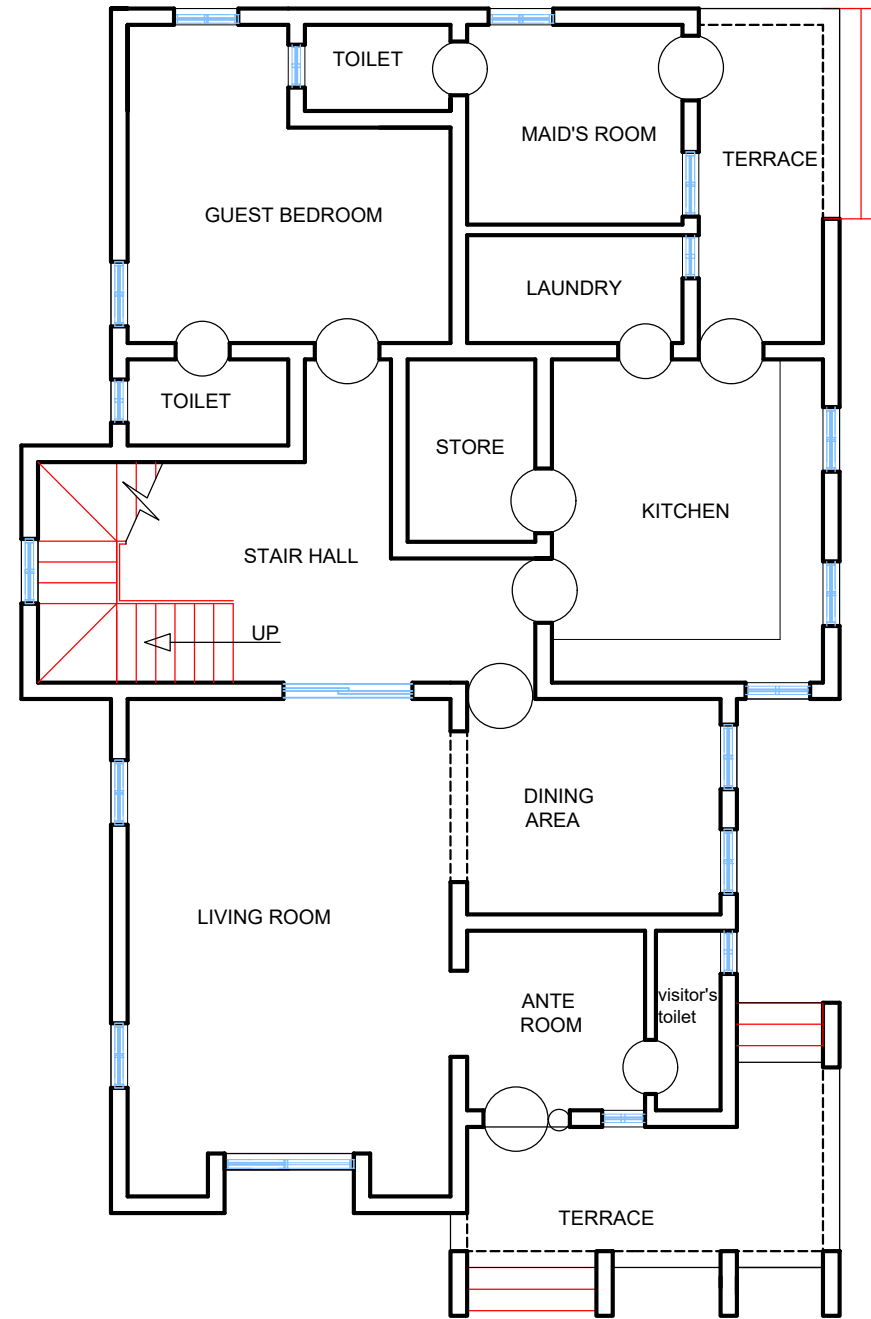

GROUND FLOOR PLAN

1. Unless otherwise indicated, all dimensions are in millimetres
2. the architect shall not be responsible for any failure resulting from any non compliance with the specifications herein or with any relevant building standards
3. any variation to this drawing must be referred to the architect
4. This drawing is to be read in conjunction with other relevant drawings

PROJECT:
 PROPOSED RESIDENTIAL DEVELOPMENT (5 BEDROOM
 DUPLEX WITH 3 BEDROOM BUNGALOW)
 AT IBEJU-LEKKI

CLIENT: PRESTLAND REALTY LTD

DRAWING TITLE:
 GROUND FLOOR PLAN

CONSULTANT:
 VANTAGE REAL PROJECT NIG. LTD
R.C: 1789931
 email: vantagerealproject@gmailcom,
 07057048879, 09033303861

DESIGNED BY: JOSHUA D.D

CHECKED BY;

PLOT NET AREA; 550 SQM

SCALE 1:100 **DATE:** SEPT, 2021

SHEET NO